

Deck Review Check List

THIS CHECKLIST MUST BE RETURNED WITH CORRECTED PLANS



Applicant _____

Address: _____ TMP



Type of const. _____

*****	YES	NO	N/A
ALL BUILDING PERMIT FORMS COMPLETED PROPERLY			
DETAILED PLANS ARE REQUIRED TO BE SUBMITTED WITH BUILDING PERMIT. (TWO COPIES OF PLANS ARE REQUIRED.)			
INDICATE ON PLANS SPECIES, GRADE OF LUMBER, AND INCLUDE (CCA#).			
FOOTING SIZE WIDTH AND DEPTH FROM FINISHED GRADE AND FOOTING SPACING			
INDICATE ON PLANS POST SIZE			
BEAM SIZE INDICATE ON PLANS			
METAL JOIST HANGERS INDICATE ON PLANS			
GUARD RAIL HEIGHT, SPINDLE SPACING, AND RAIL POST SPACING INDICATE ON PLANS			
INDICATE ON PLANS TOP OF FINISHED FLOOR TO TOP OF FINAL GRADE			
INDICATE ON PLANS LENGTH AND WIDTH OF DECK			
INDICATE DIMENSION FROM EXISTING STRUCTURE TO BEAM			
INDICATE OVERHANG FROM BEAM TO END OF DECK STRUCTURE			
JOIST SIZE AND SPACING			
BOLT SIZE AND SPACING, LEDGER BOARD SIZE AND FLASHING TO EXISTING STRUCTURE			
DIMENSIONS OF DECK BOARDS			
DETAIL ON PLANS OF STEPS-WIDTH OF TREAD, RISER HEIGHT, NOSING AND CLOSED RISERS			
INDICATE ON PLANS FOOTING OR PLATFORM AT BASE OF STEPS			
DETAIL ON HANDRAILS FOR STEPS-GRASPABILITY MUST BE ILLUSTRATED			

COMMENTS

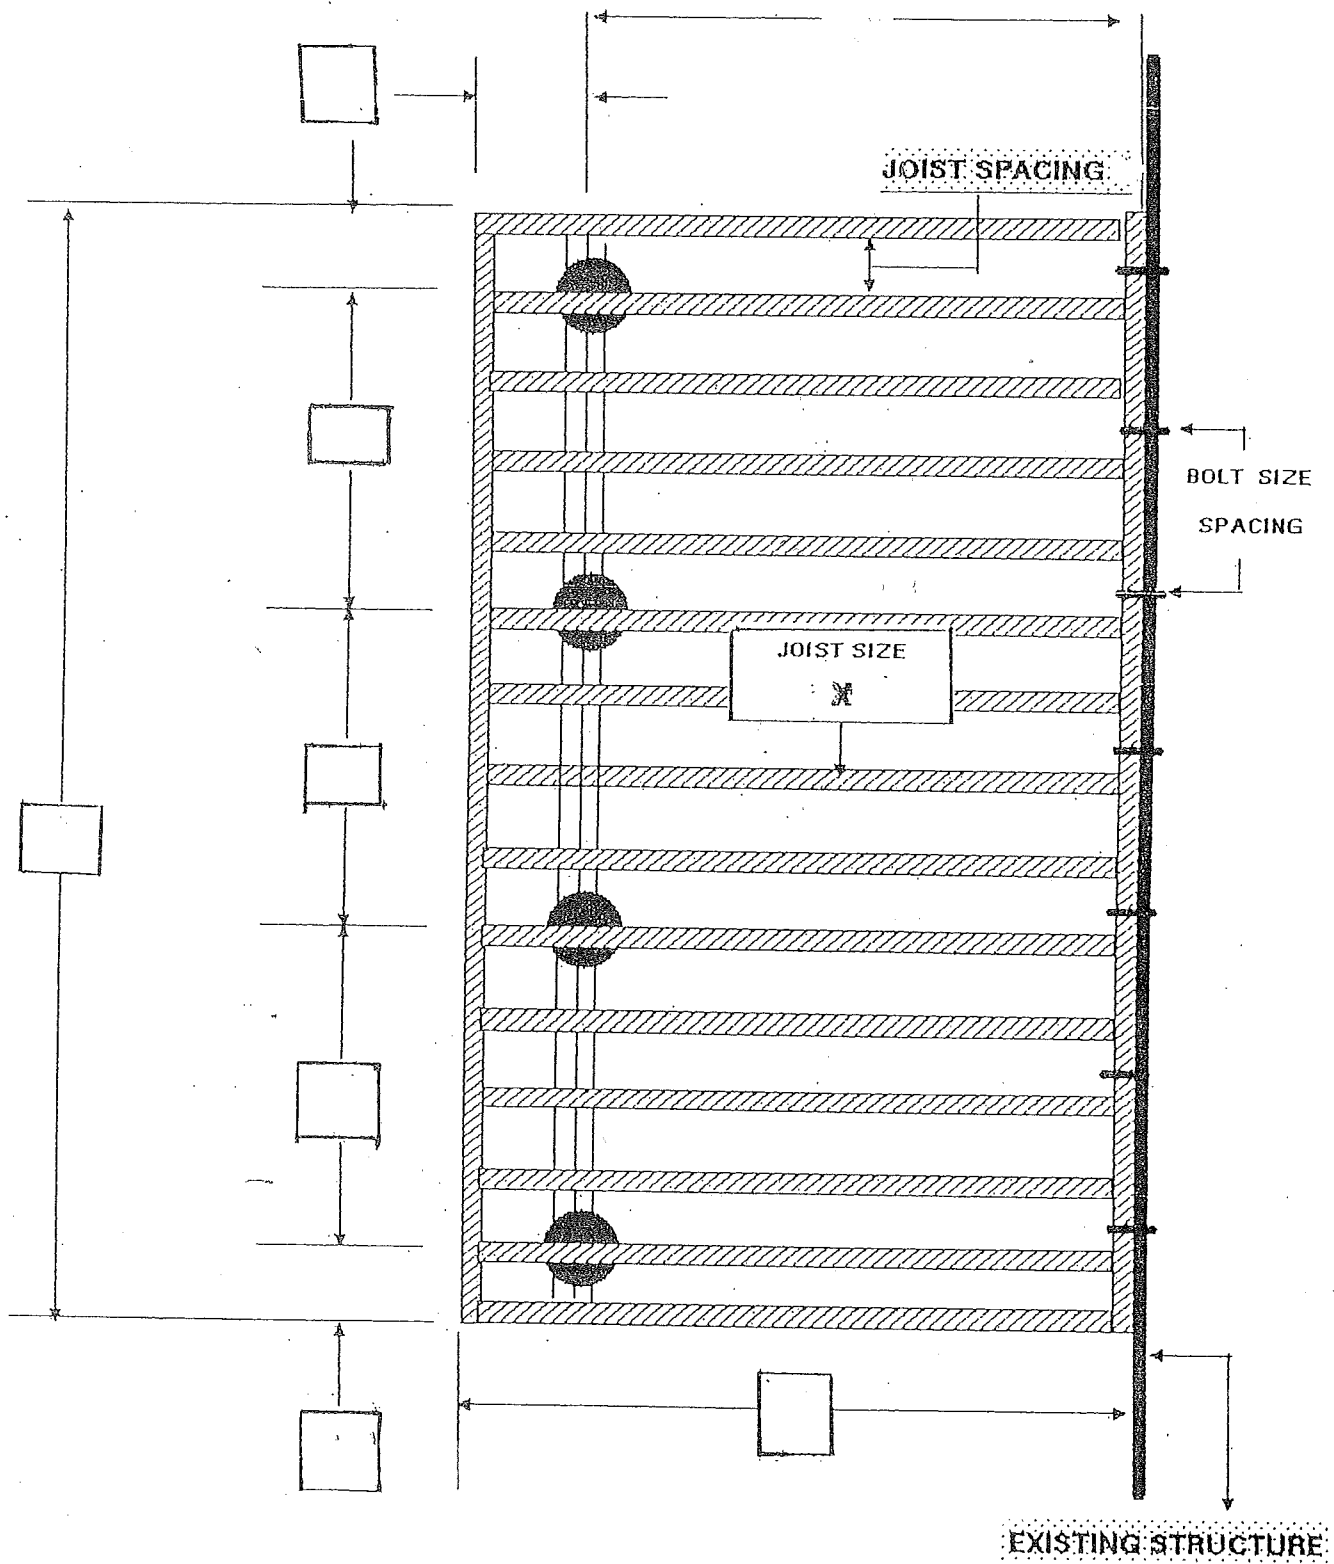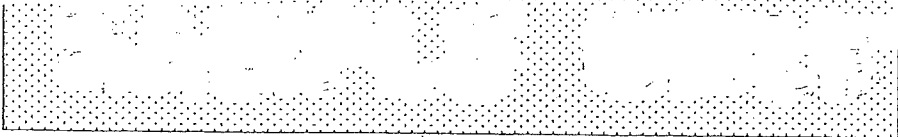



<h1>DECK</h1>	
DRAWN: _____	DATE: _____

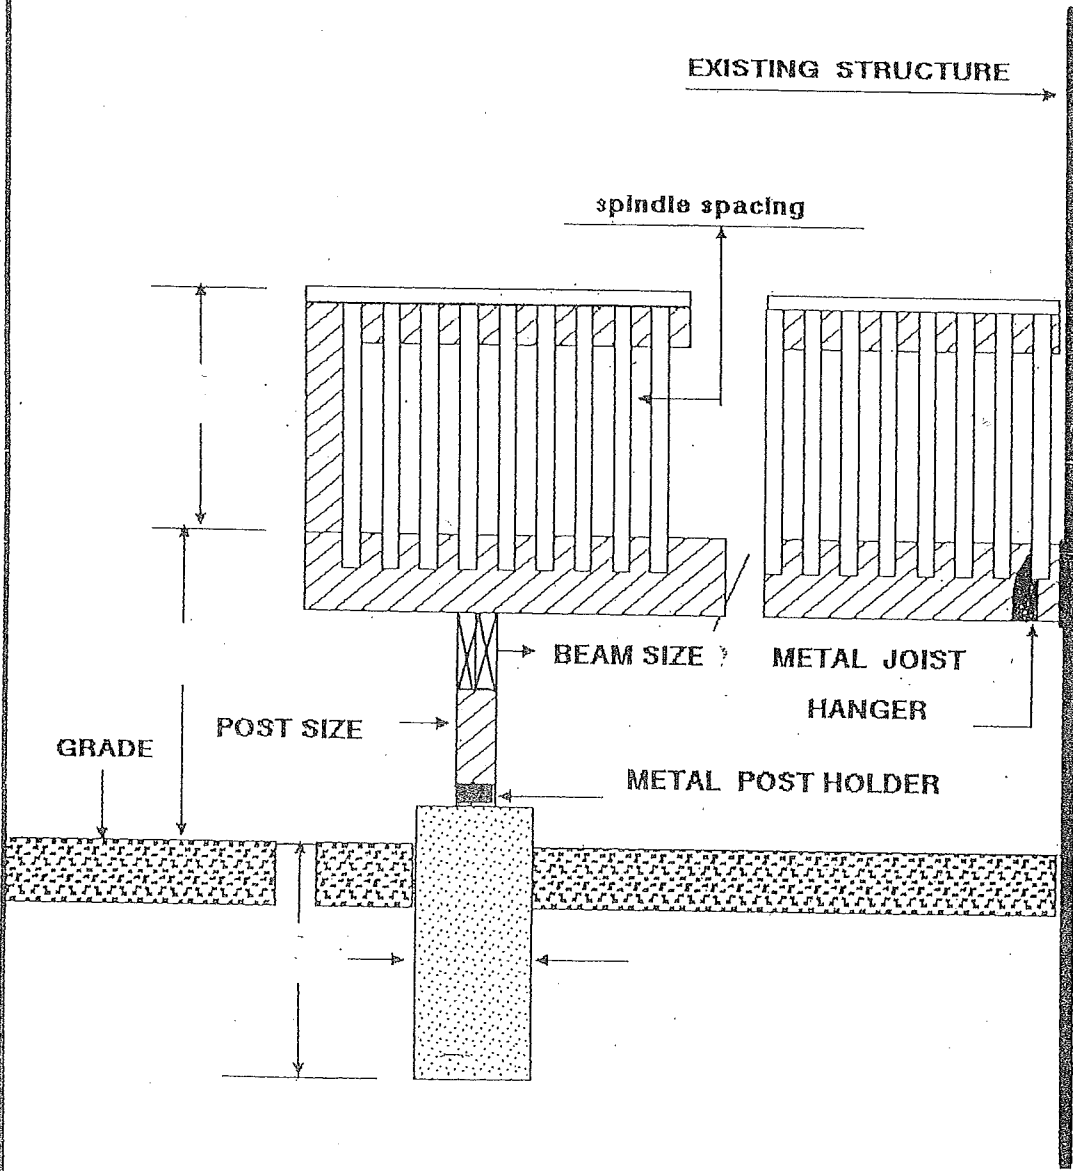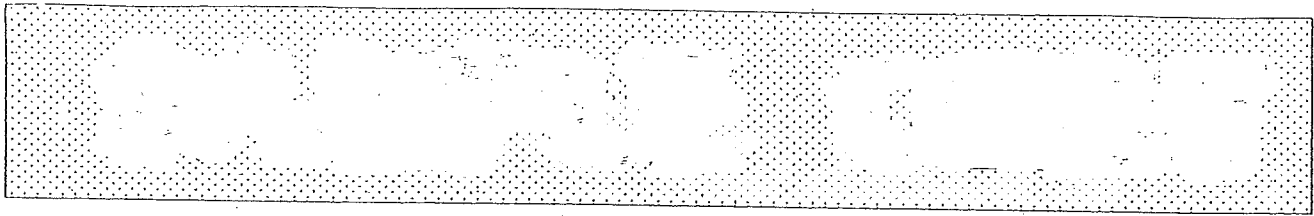

DECK

DRAWN :

DATE :

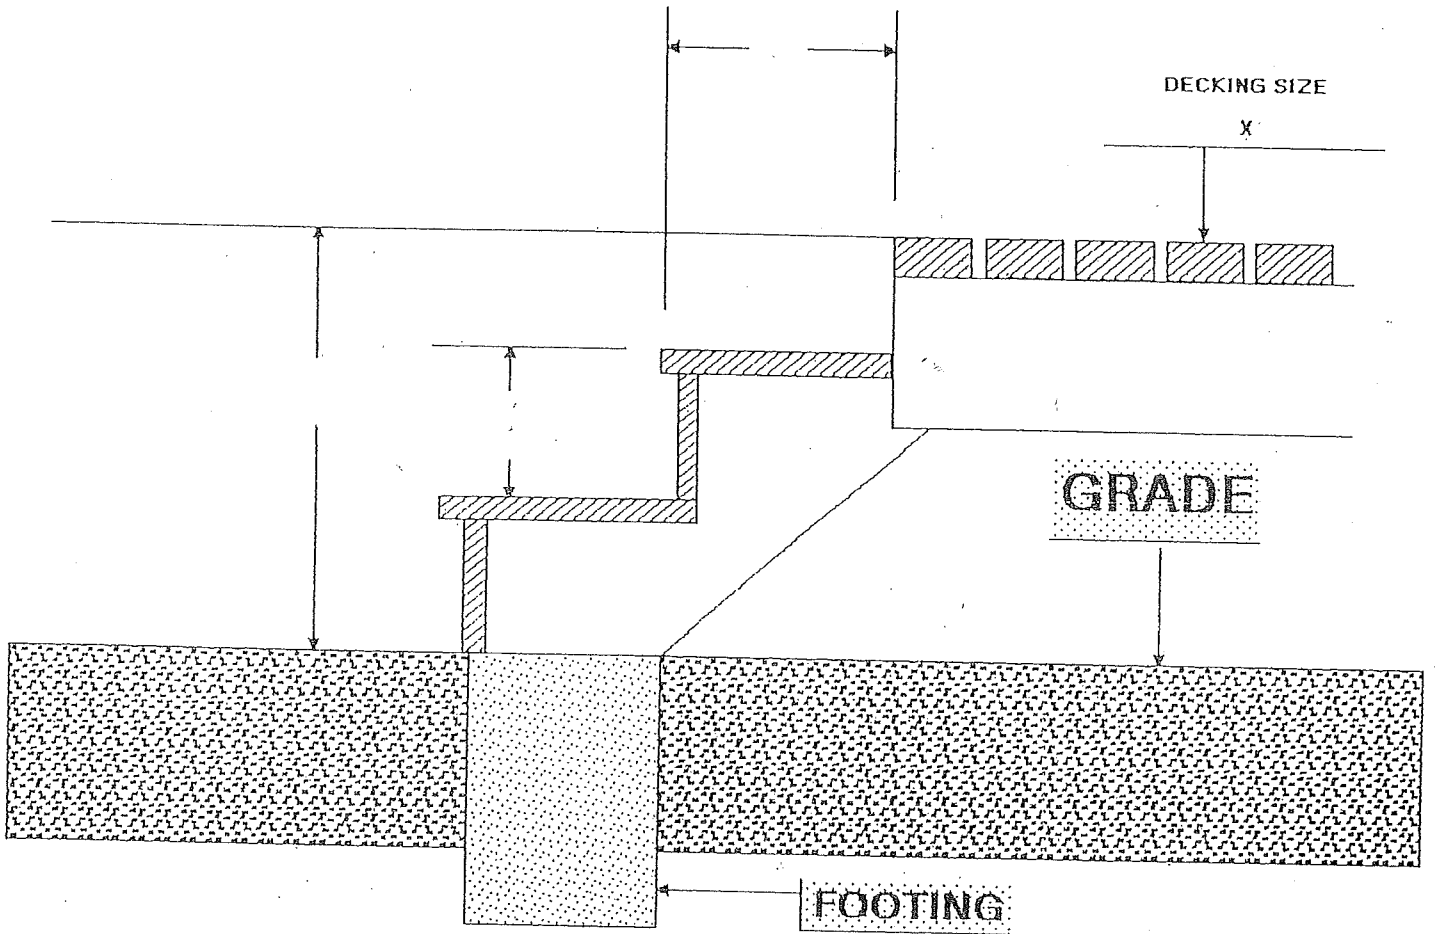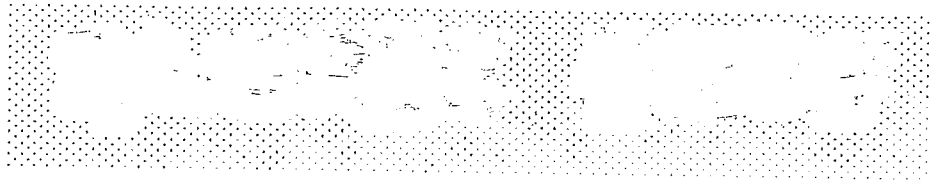

DECK

DATE :

DATE